

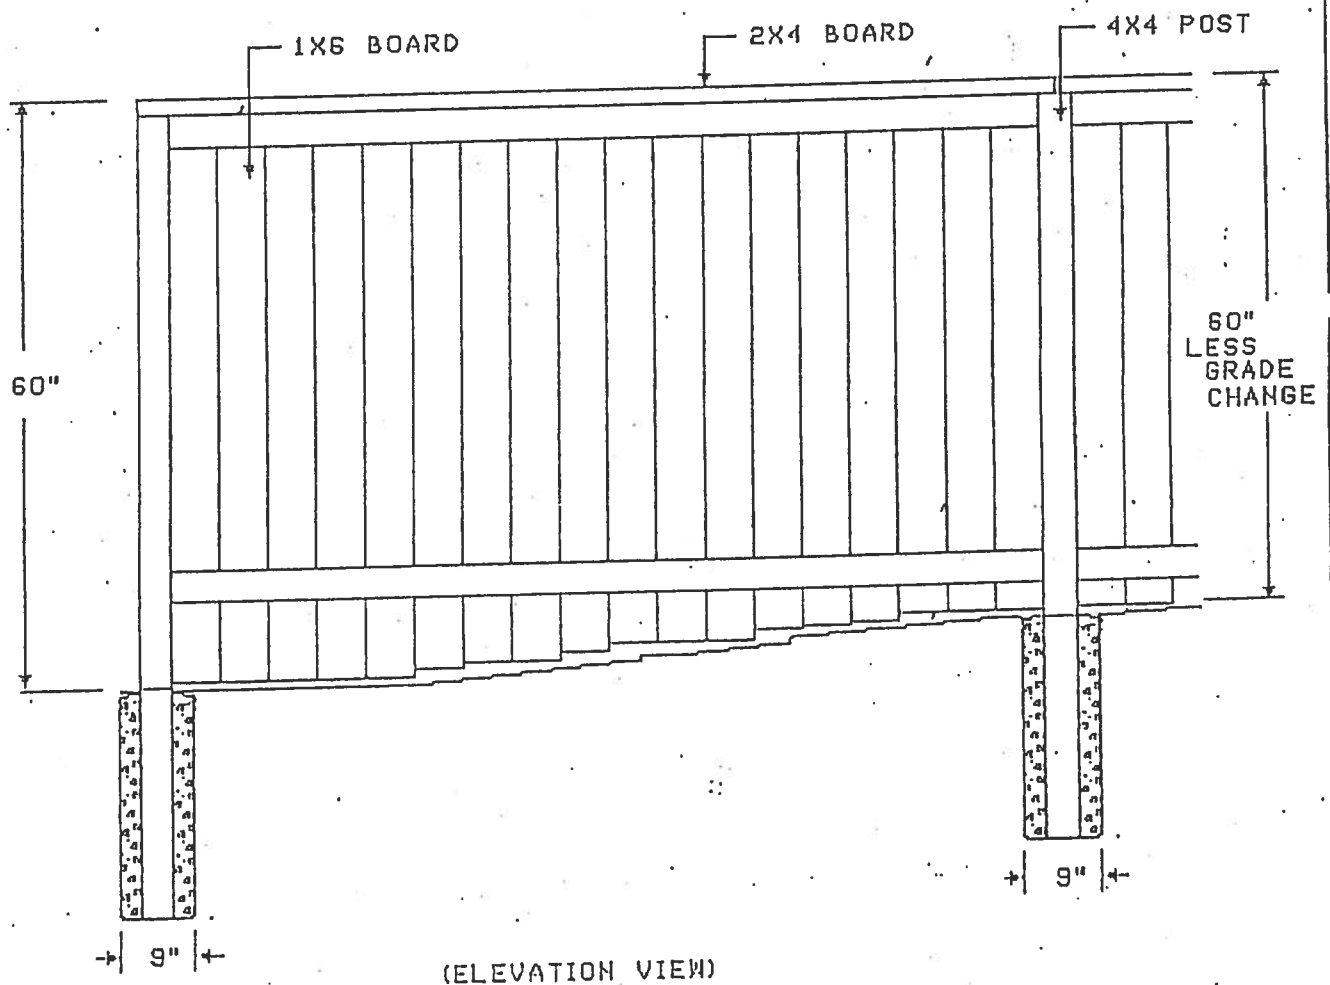


1X6 SOLID BOARD CAPPED FENCE

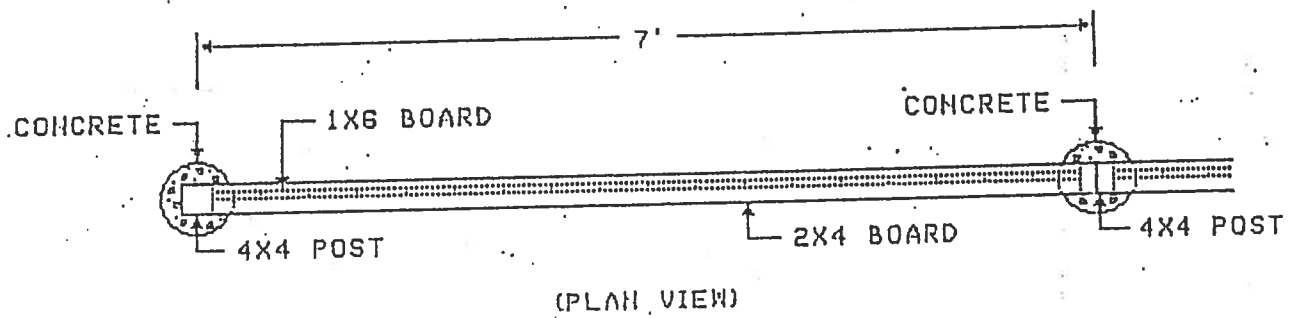

NOTE: HEIGHT OF FENCE VARIES WITH GRADE CHANGE

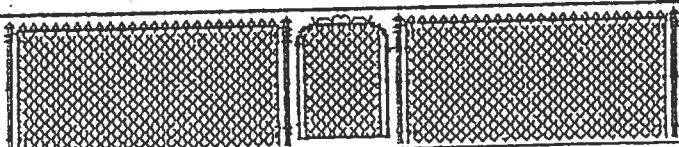


2-RAIL WITH 2X4 CAP
(5'-6" HIGH APPROXIMATE WILL VARY WITH GRADE)


CEDAR SUPPLY NORTH, INC.
7720 S. College Ave.
Ft. Collins, CO 80525
(303) 482-3717

DRAWING: JMO 07-06-1994	SCALE: NONE	PAGE: 1 OF 1
REVISED: PJO 03-10-1994	FILE: L300040	

1X6 CAPPED AND FACED SOLID BOARD FENCE

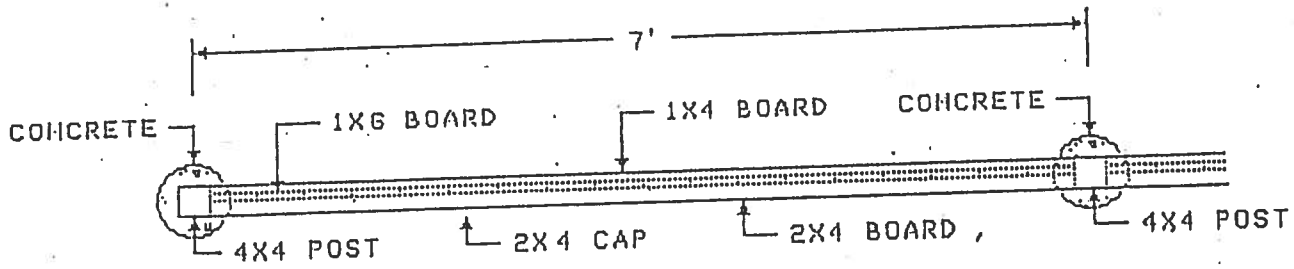


(PLAN VIEW)

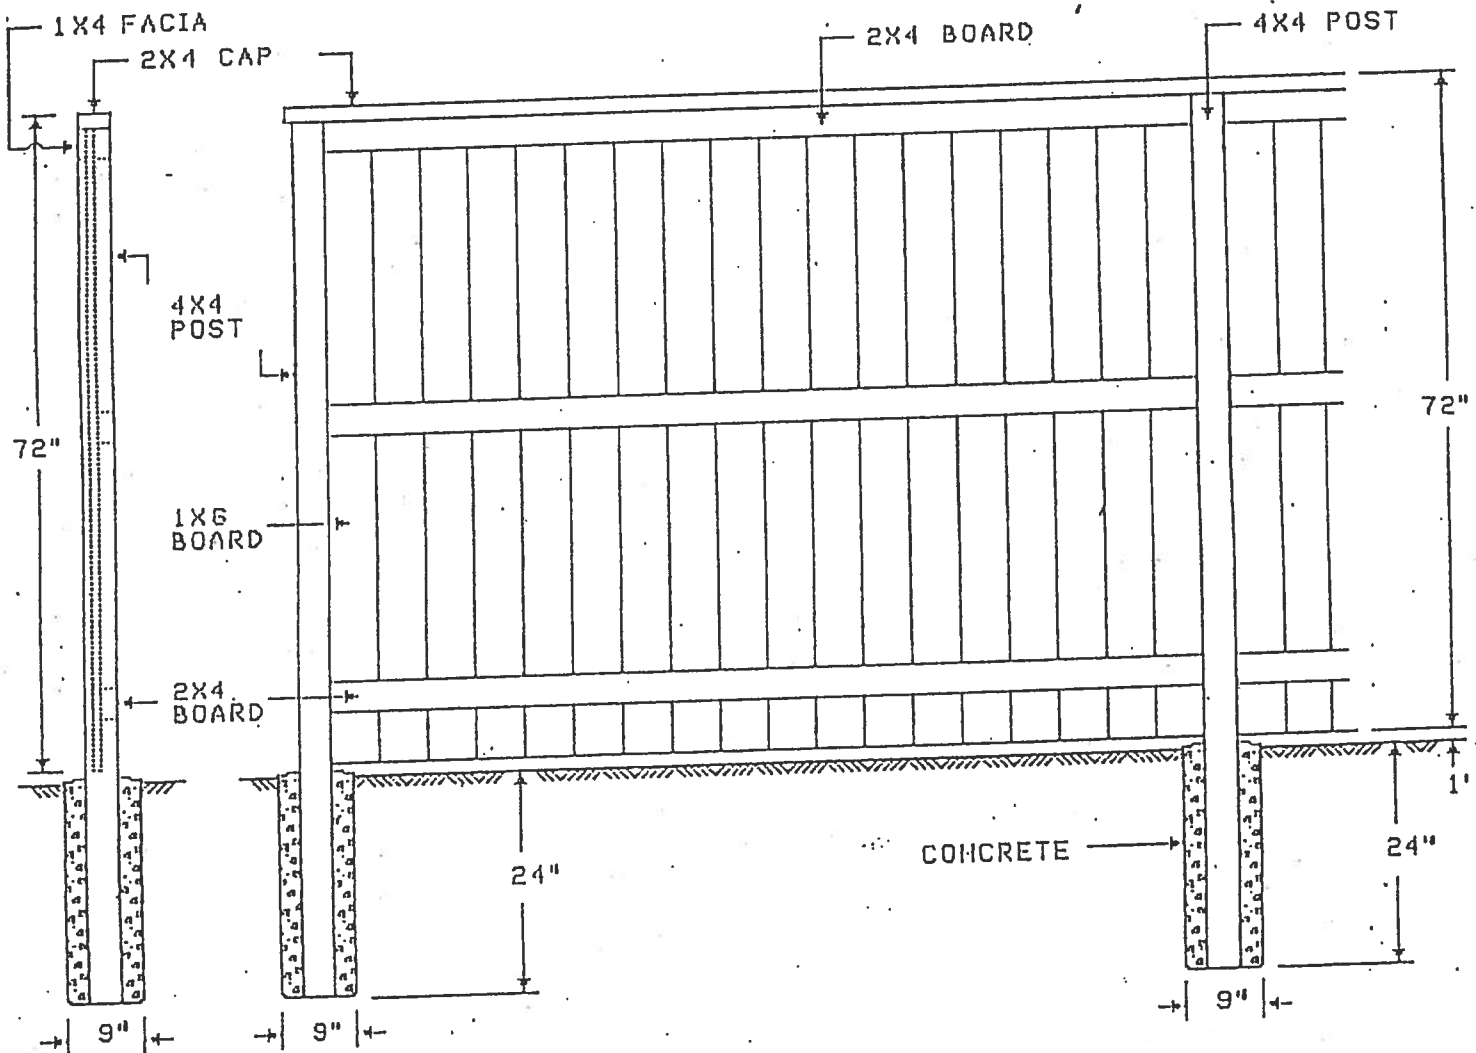

(SIDE VIEW)

(ELEVATION VIEW)

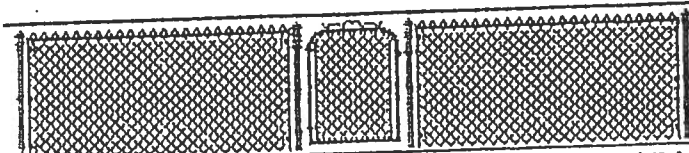

5'-6" 3-RAIL WITH 2X4 CAP AND 1X4 FACIA
(5'-6" HIGH APPROXIMATE WILL VARY WITH GRADE)

CEDAR SUPPLY NORTH, INC.
7720 S. College Ave.
Ft. Collins, CO 80525
(303) 482-3717

DRAWING: JHO 07-06-1994	SCALE: NOME	PAGE:
REVISED: PJO 08-28-1994	FILE: L409040D	1 OF 1